



STREET AND STORM SEWER PLAN
Knob View Estates, Northern Addition
SECTION 1

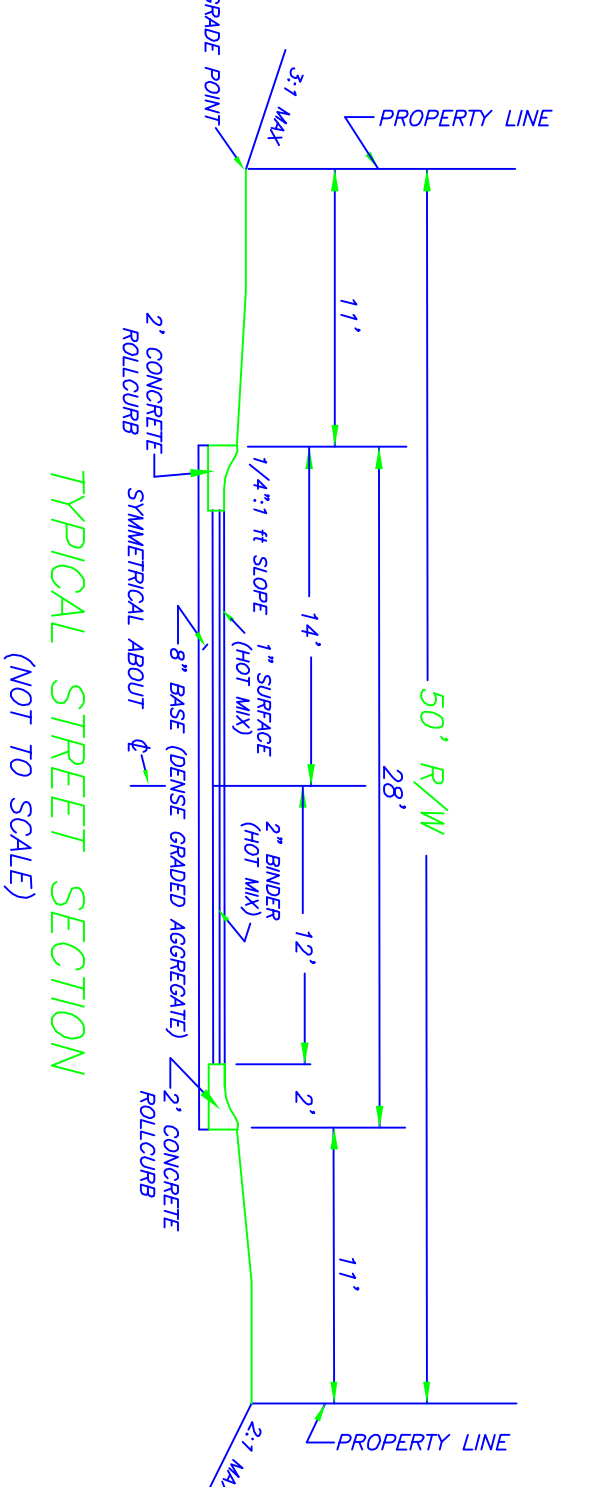

- LEGEND:**
- DENOTES PROPOSED CURB INLET
 - DENOTES PROPOSED YARD INLET
 - DENOTES PROPOSED HEADWALL
 - DENOTES EXISTING SANITARY SEWER MANHOLE
 - DENOTES PROPOSED SANITARY SEWER MANHOLE
 - DENOTES TEMPORARY ROCK CHECK DAM
 - DENOTES EXISTING SANITARY SEWER LINE
 - DENOTES PROPOSED SANITARY SEWER LINE
 - DENOTES EXISTING CONTOUR
 - DENOTES EXISTING CONTOUR

- NOTES:**
- (1) All street and storm sewer construction shall meet Clark County specifications.
 - (2) Contractor must field verify all existing utilities prior to construction. Call 1-800-382-5544 for utility locations.
 - (3) All street and building pad fill areas shall be compacted to 95% proctor.
 - (4) High density polyethylene pipe may be substituted for reinforced concrete pipe in yard areas only.
 - (5) Upkeep of the detention facility shall be maintained by the Home Owner's Association.
 - (6) Any construction in floodway will require a permit from the Department of Natural Resources.
 - (7) All rock check dams are to be removed after completion of construction.

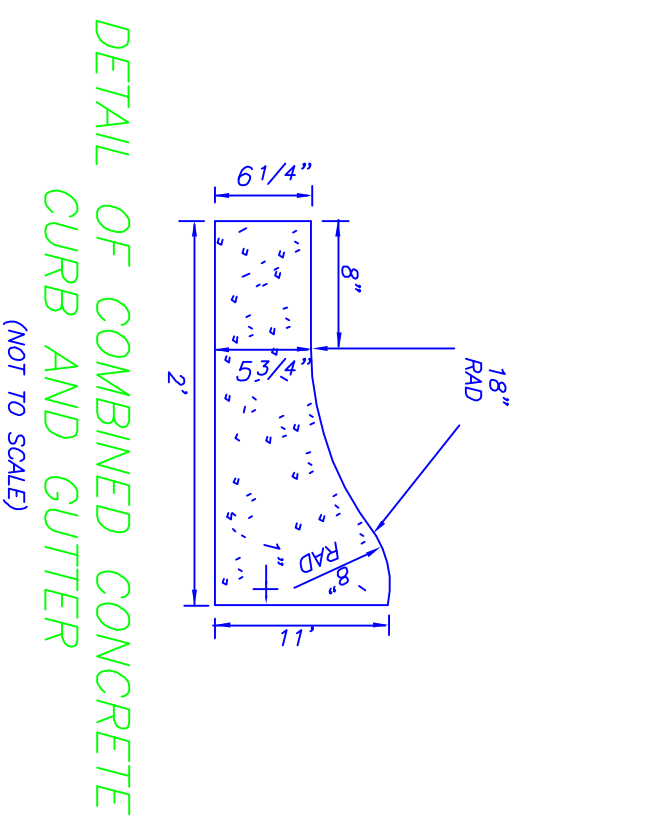

Knob View Estates Section 1 Storm Sewer Values

UPSTREAM STRUCTURE	DOWNSTREAM STRUCTURE	AREA	Q10	Q10 SUM	Q100	Q100 SUM	DIAMETER	LENGTH	SLOPE	CAPACITY
#	GRADE INV.	#	(ACRES)	(cfs)	(cfs)	(cfs)	(in.)	(ft.)	(%)	(cfs)

BLANKENBEKER & SON
LAND SURVEYORS INC., P.C.
 422 MERIDIAN AVENUE, JEFFERSONVILLE, INDIANA
 TELEPHONE (812) 282-4183 P.O. BOX 157 47131-0157
 WWW.BLANKENBEKERANDSON.COM

SCALE: 1"=50 FEET DATE: 4 JUNE 2004
 BR: C.B.H. 108 # 17.221